





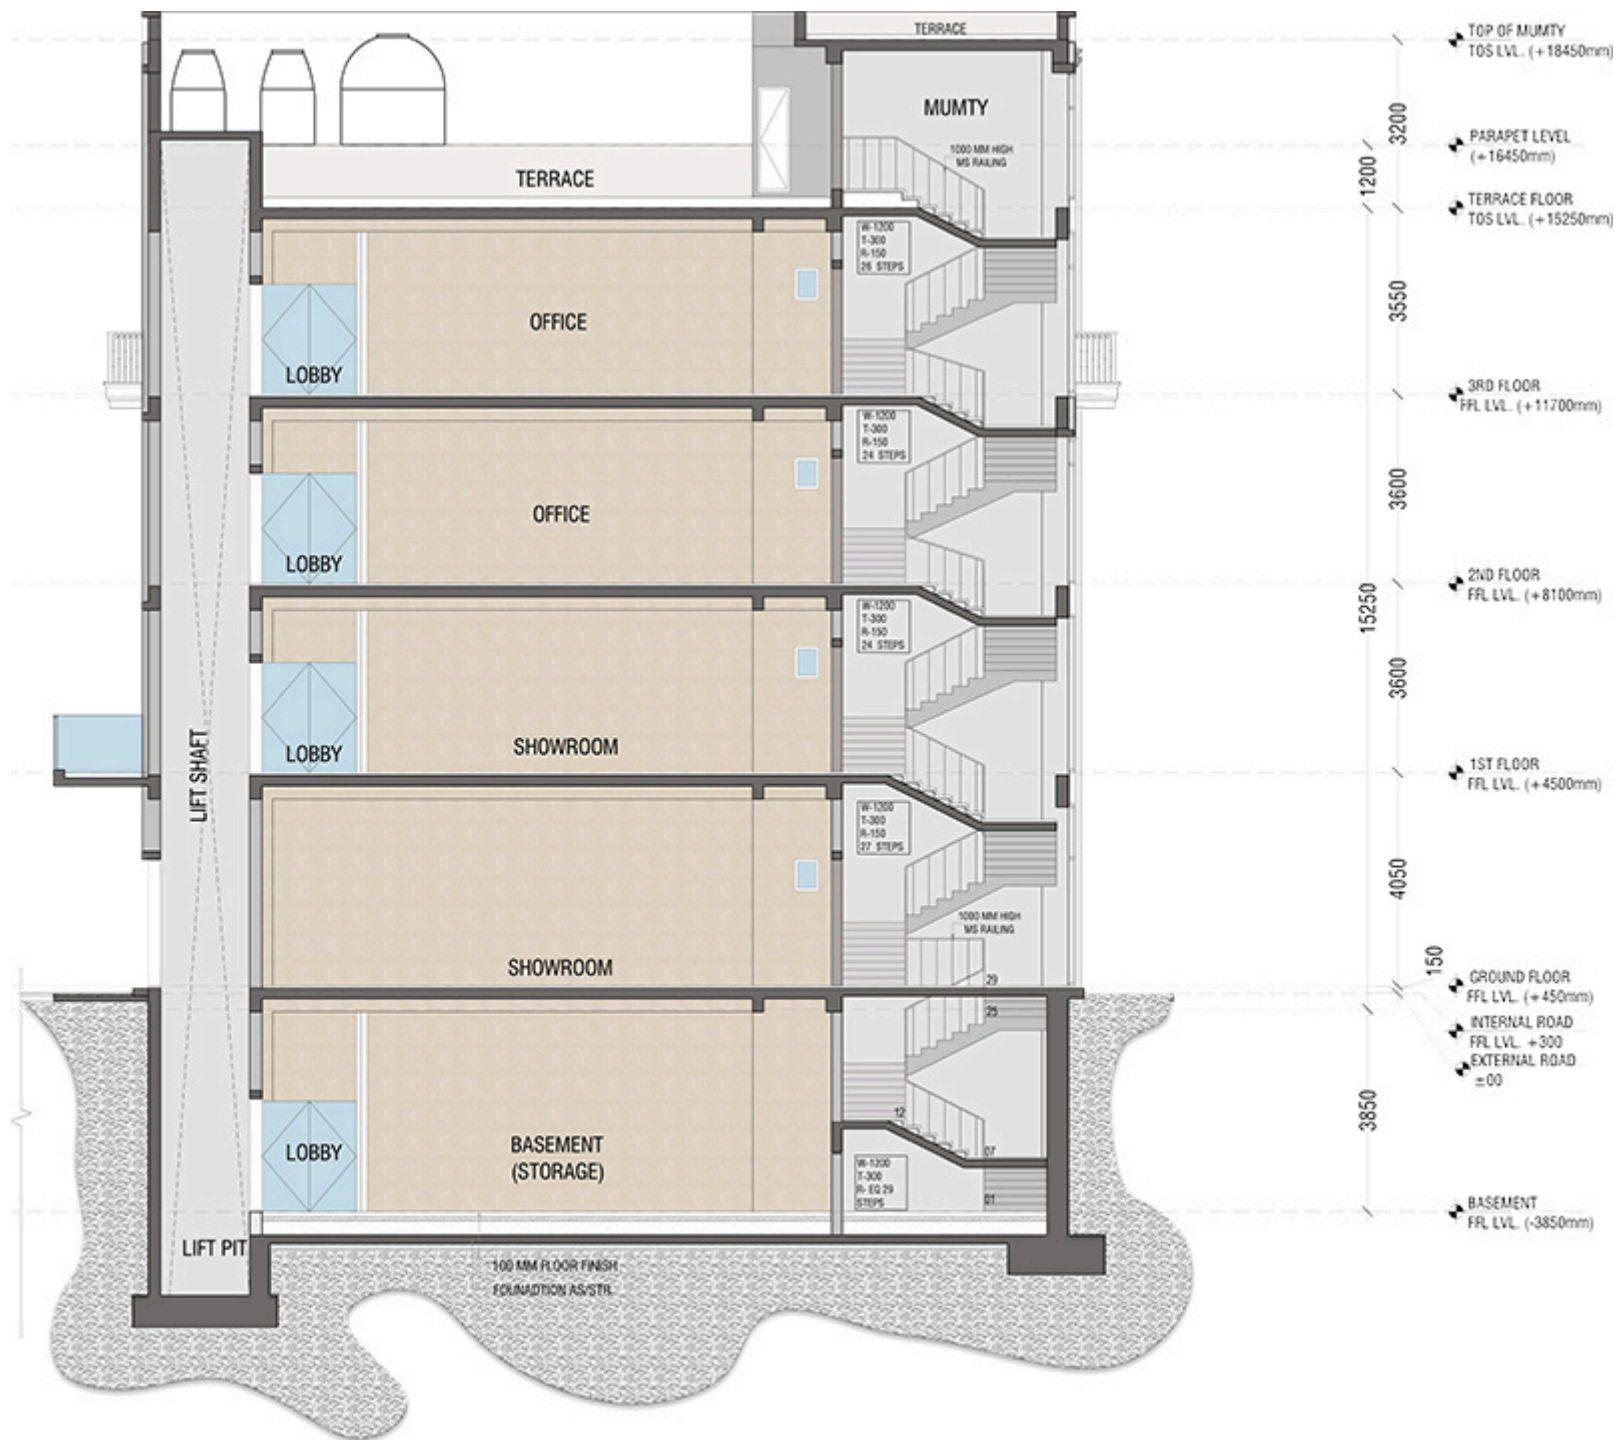


SECTION AA-TYPICAL




A

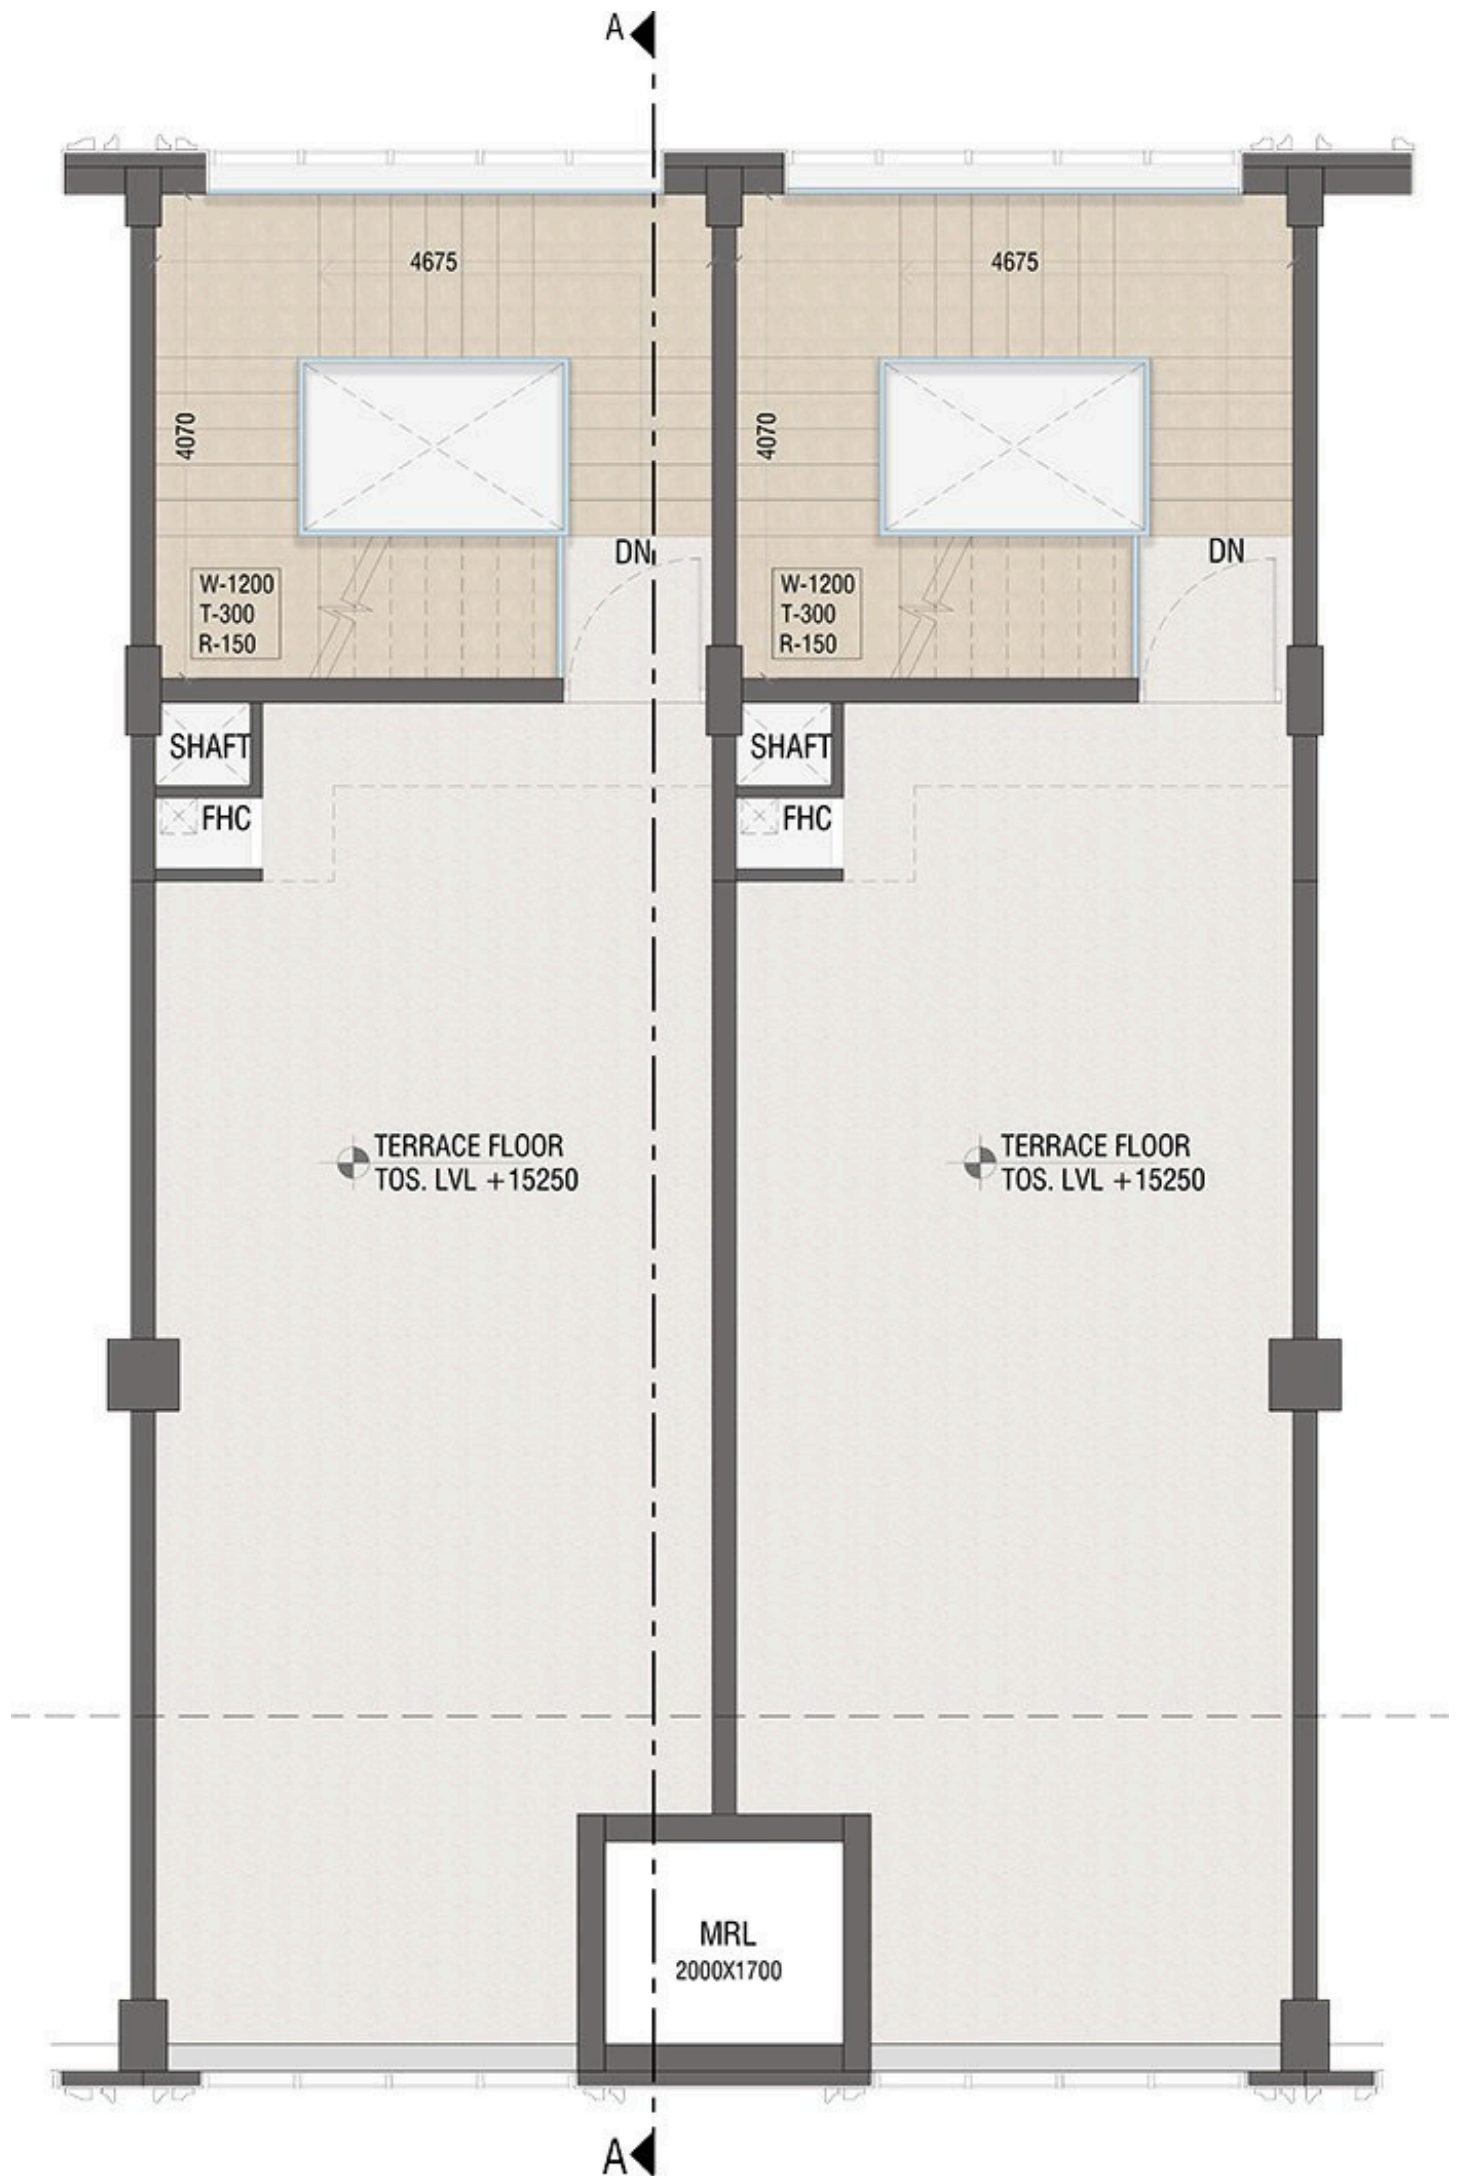


A

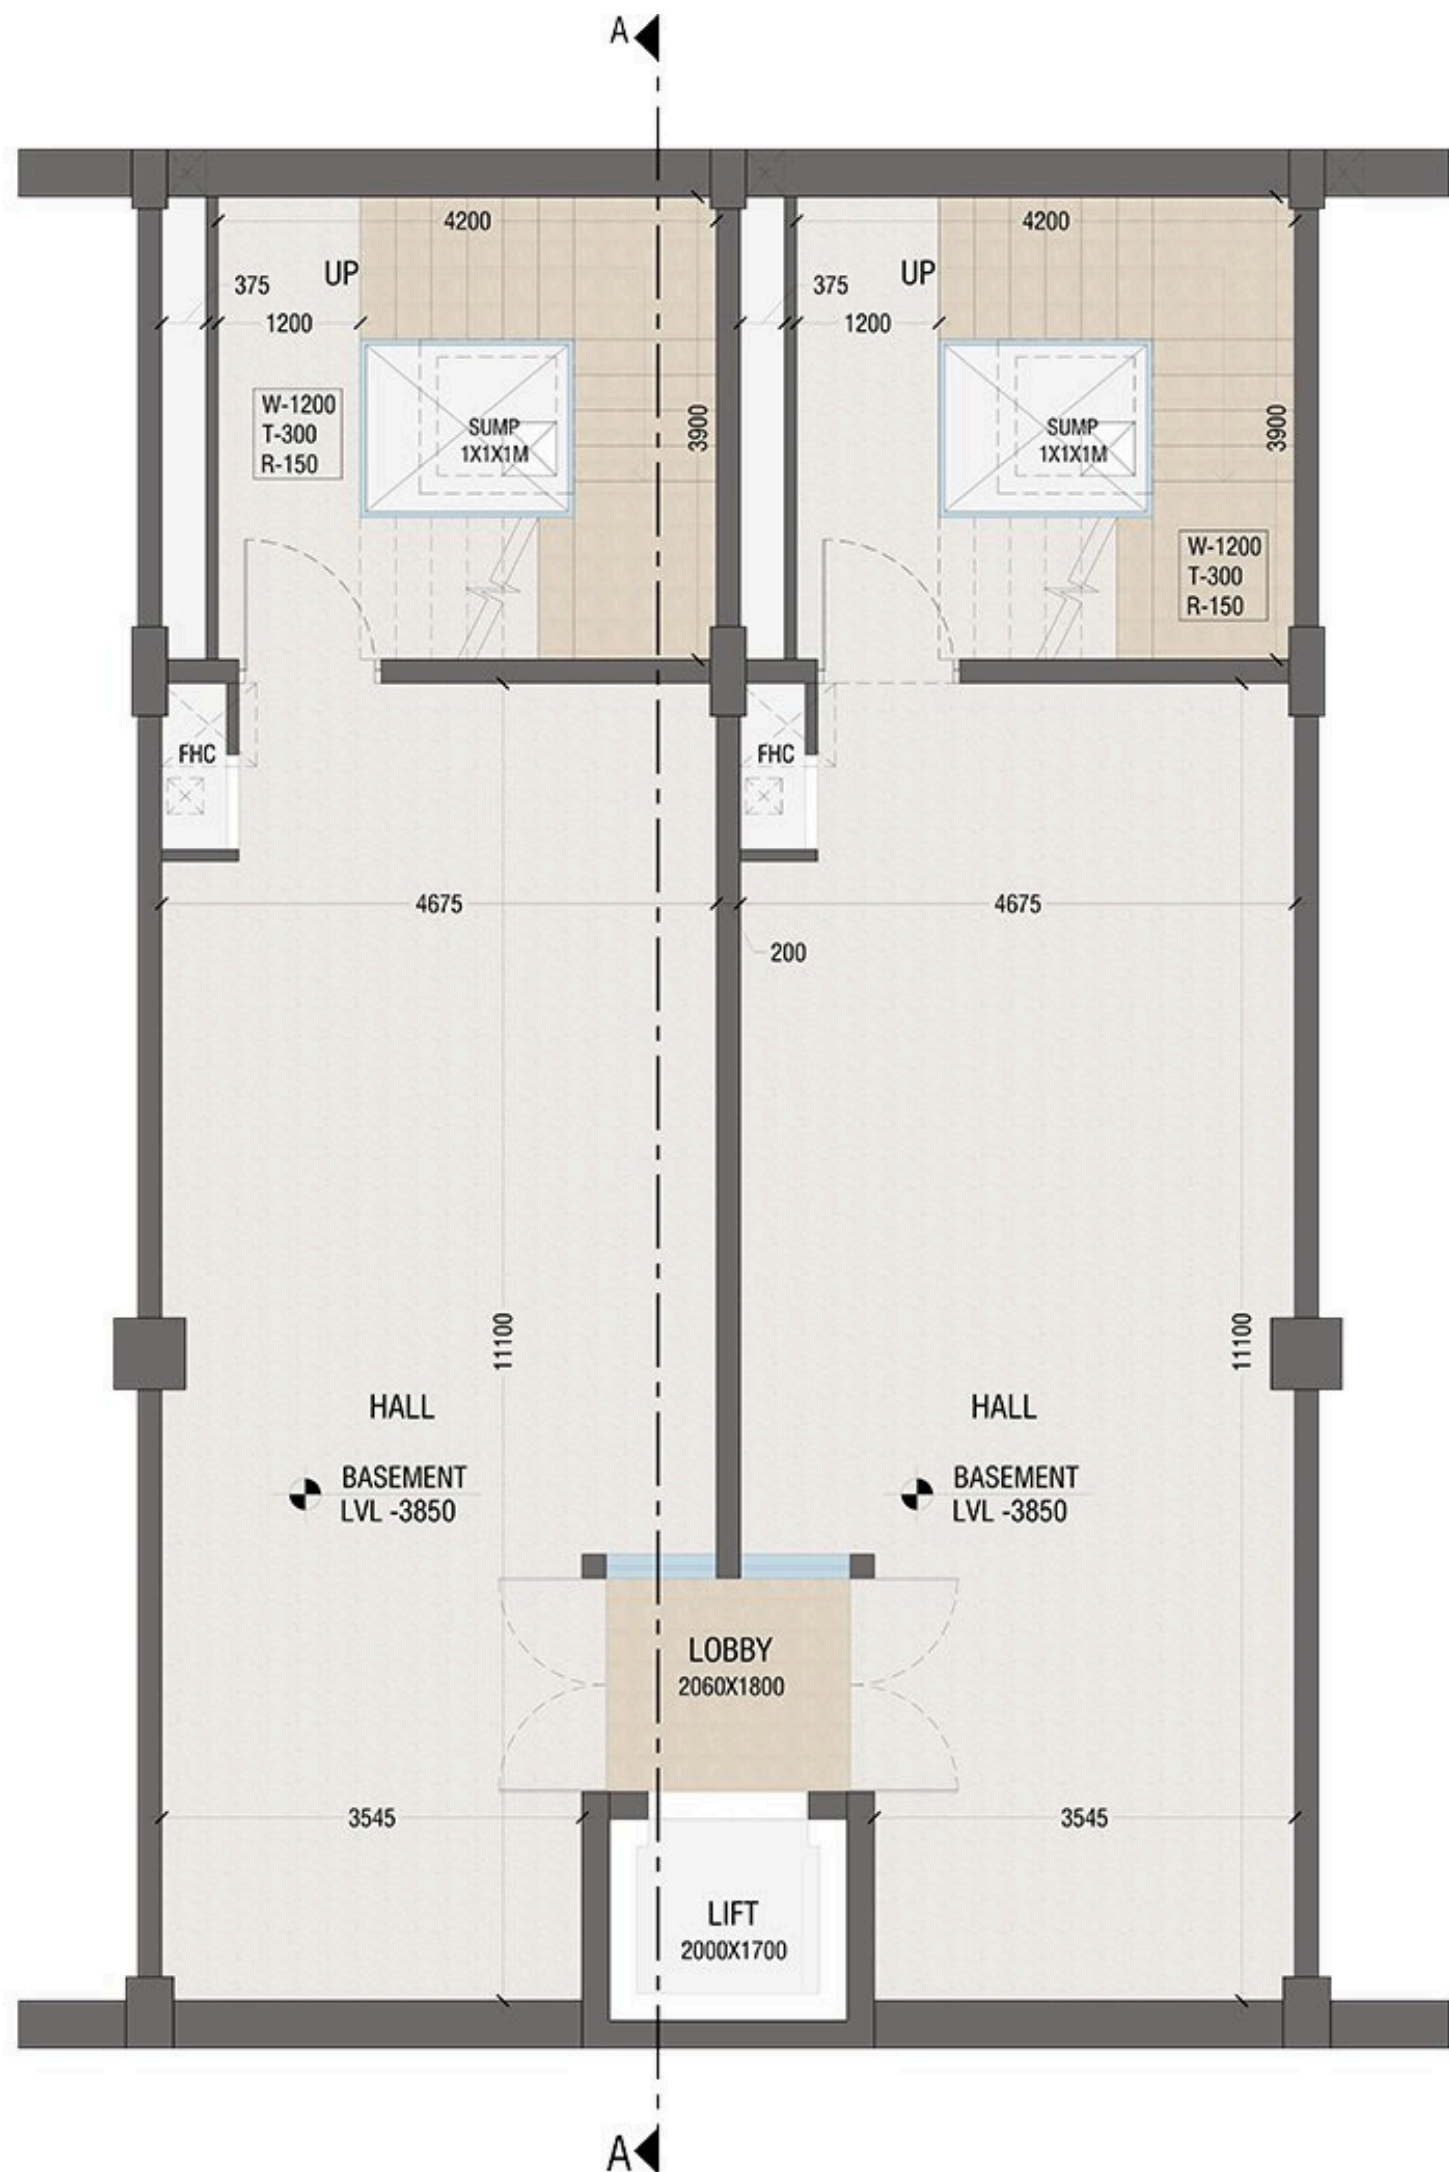




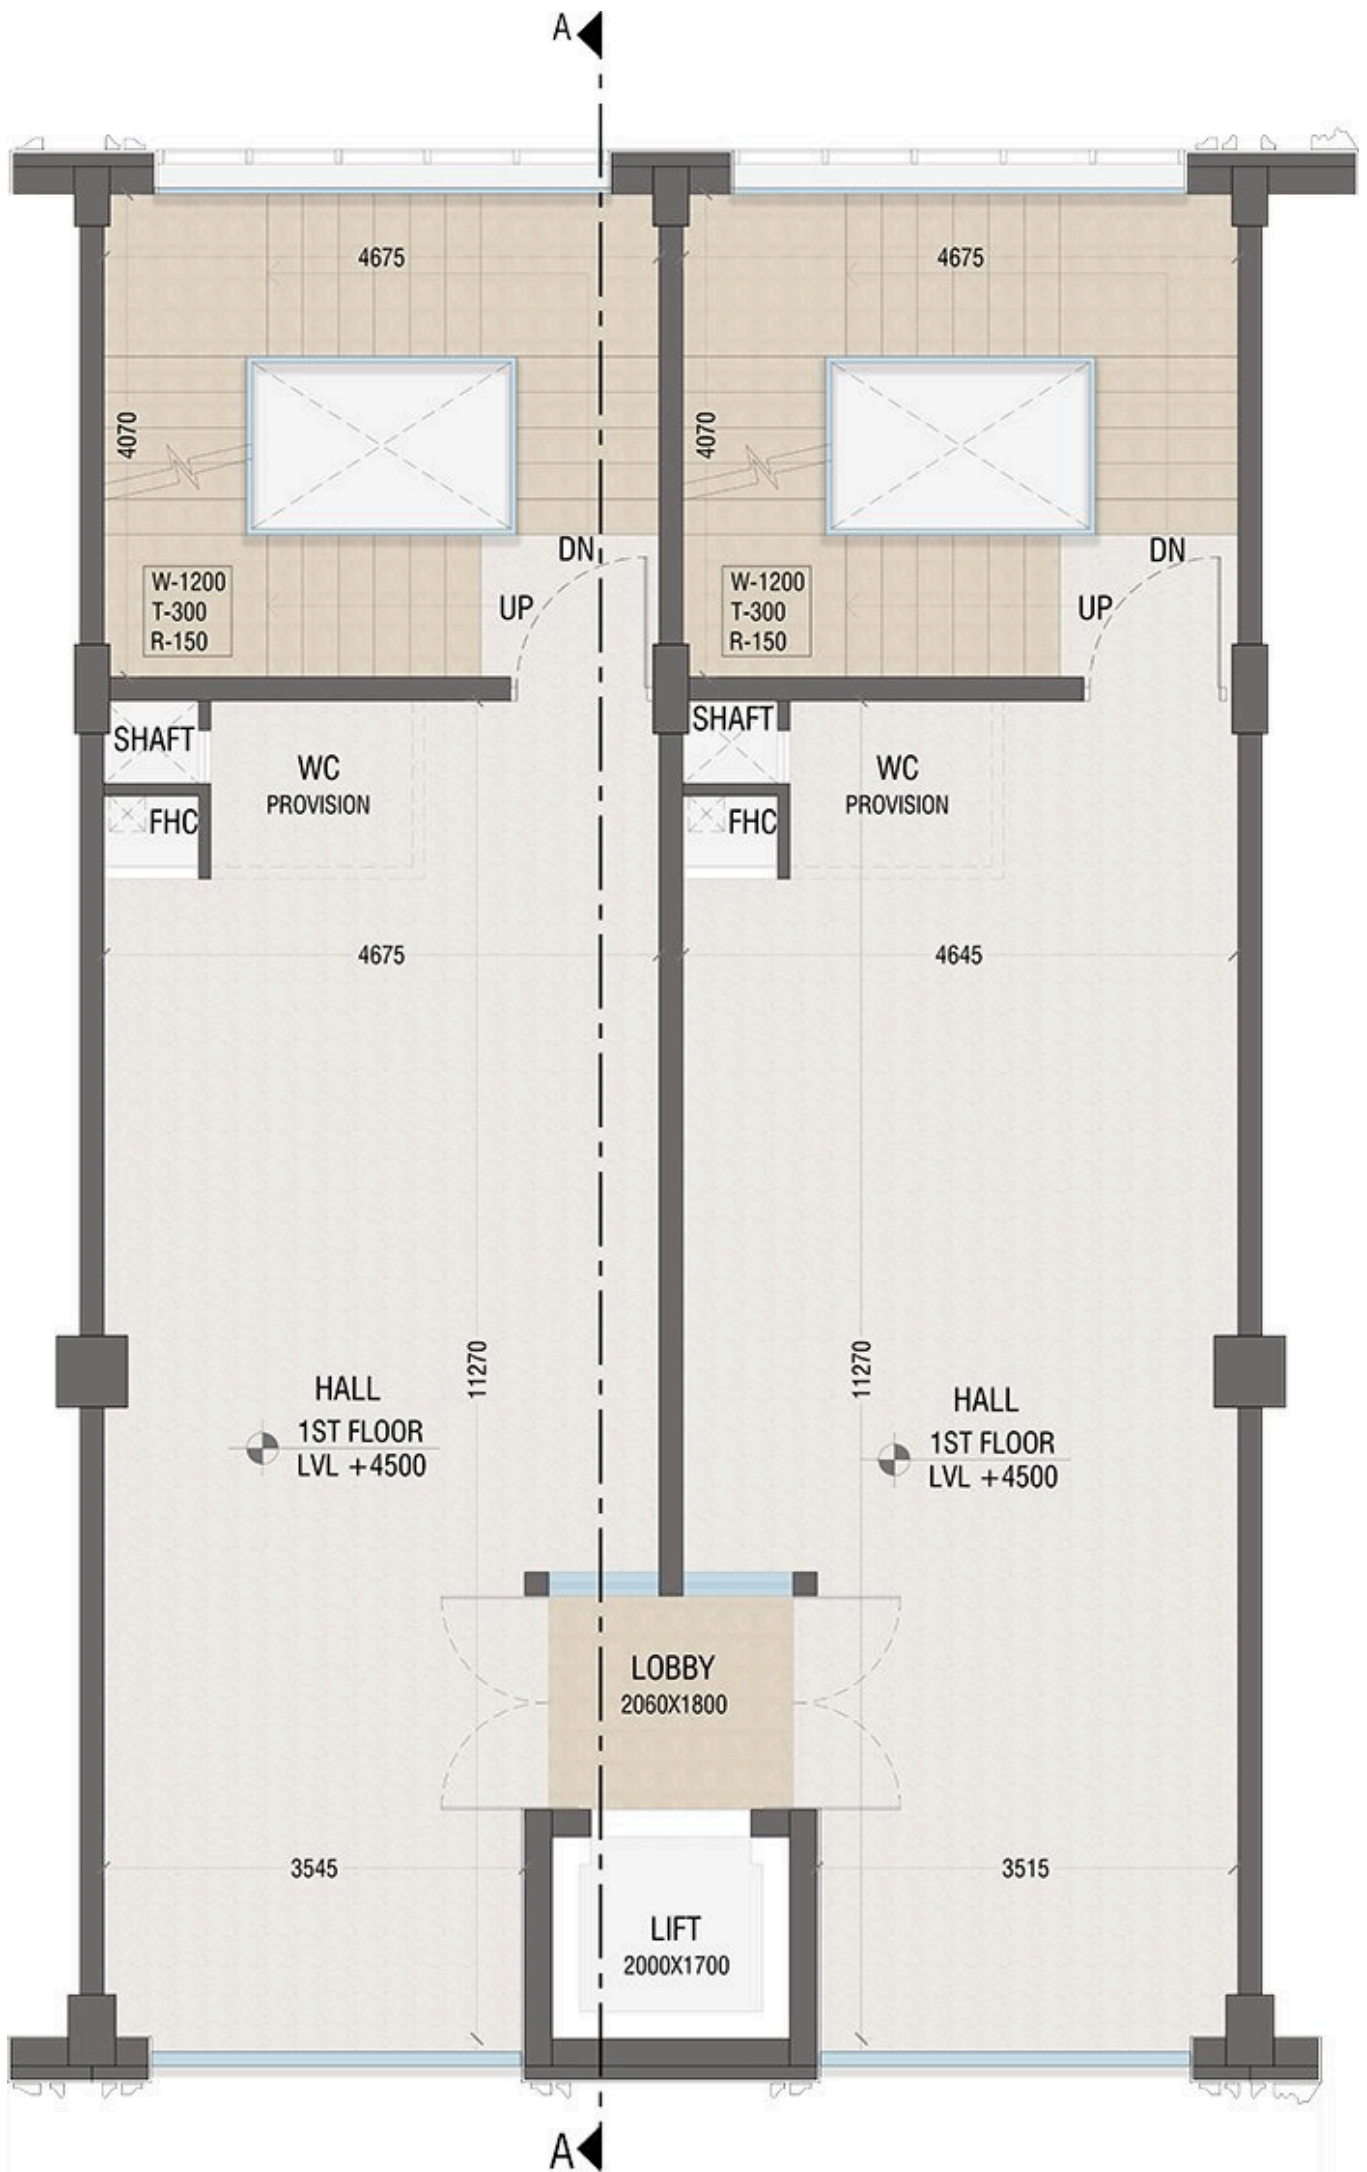

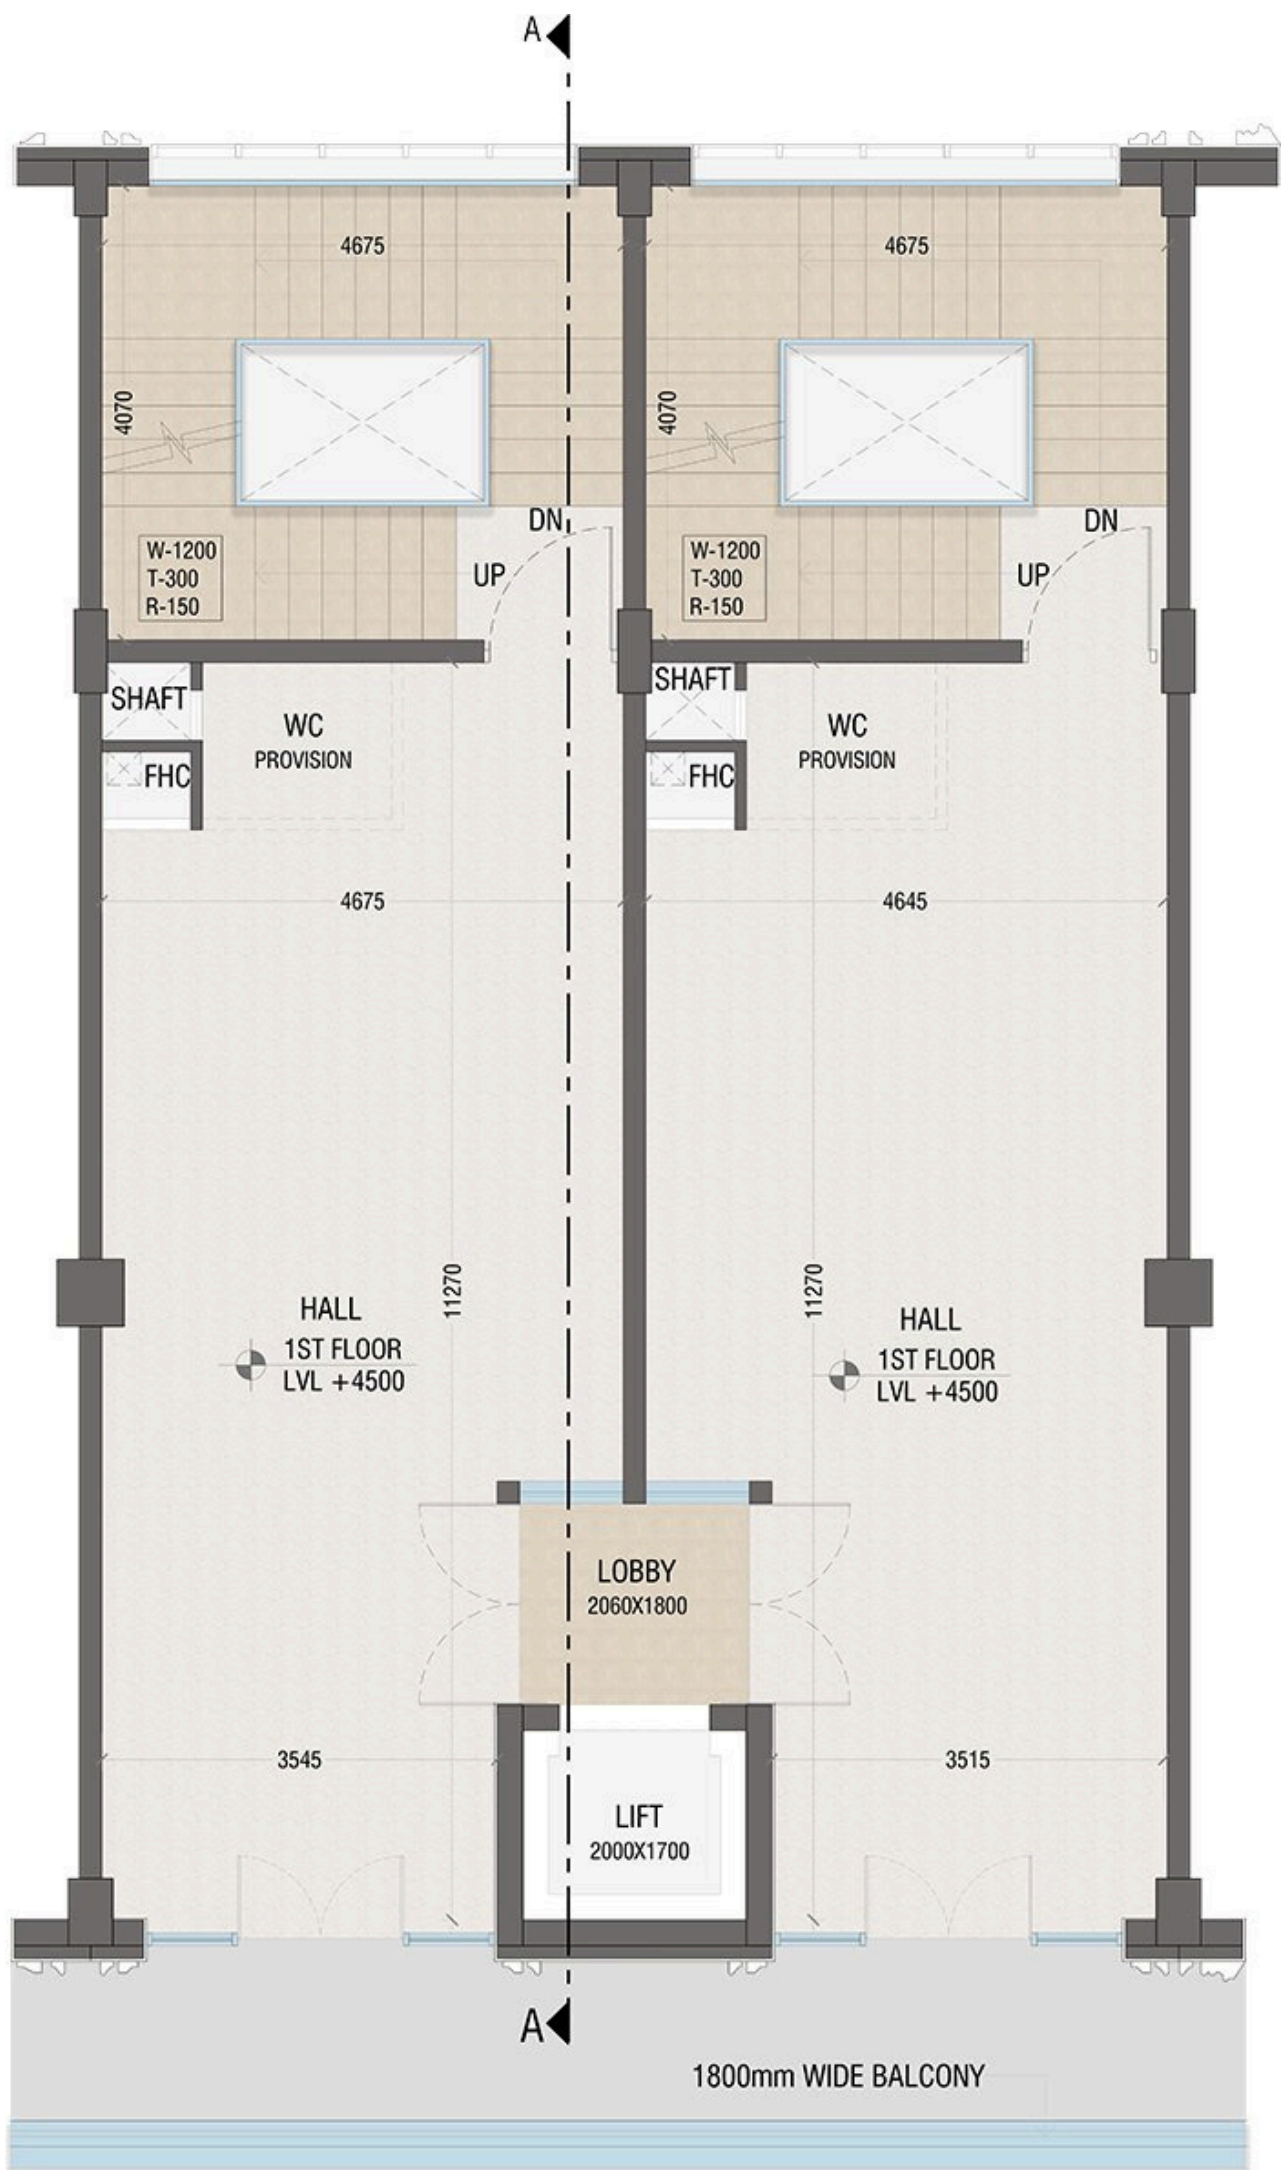



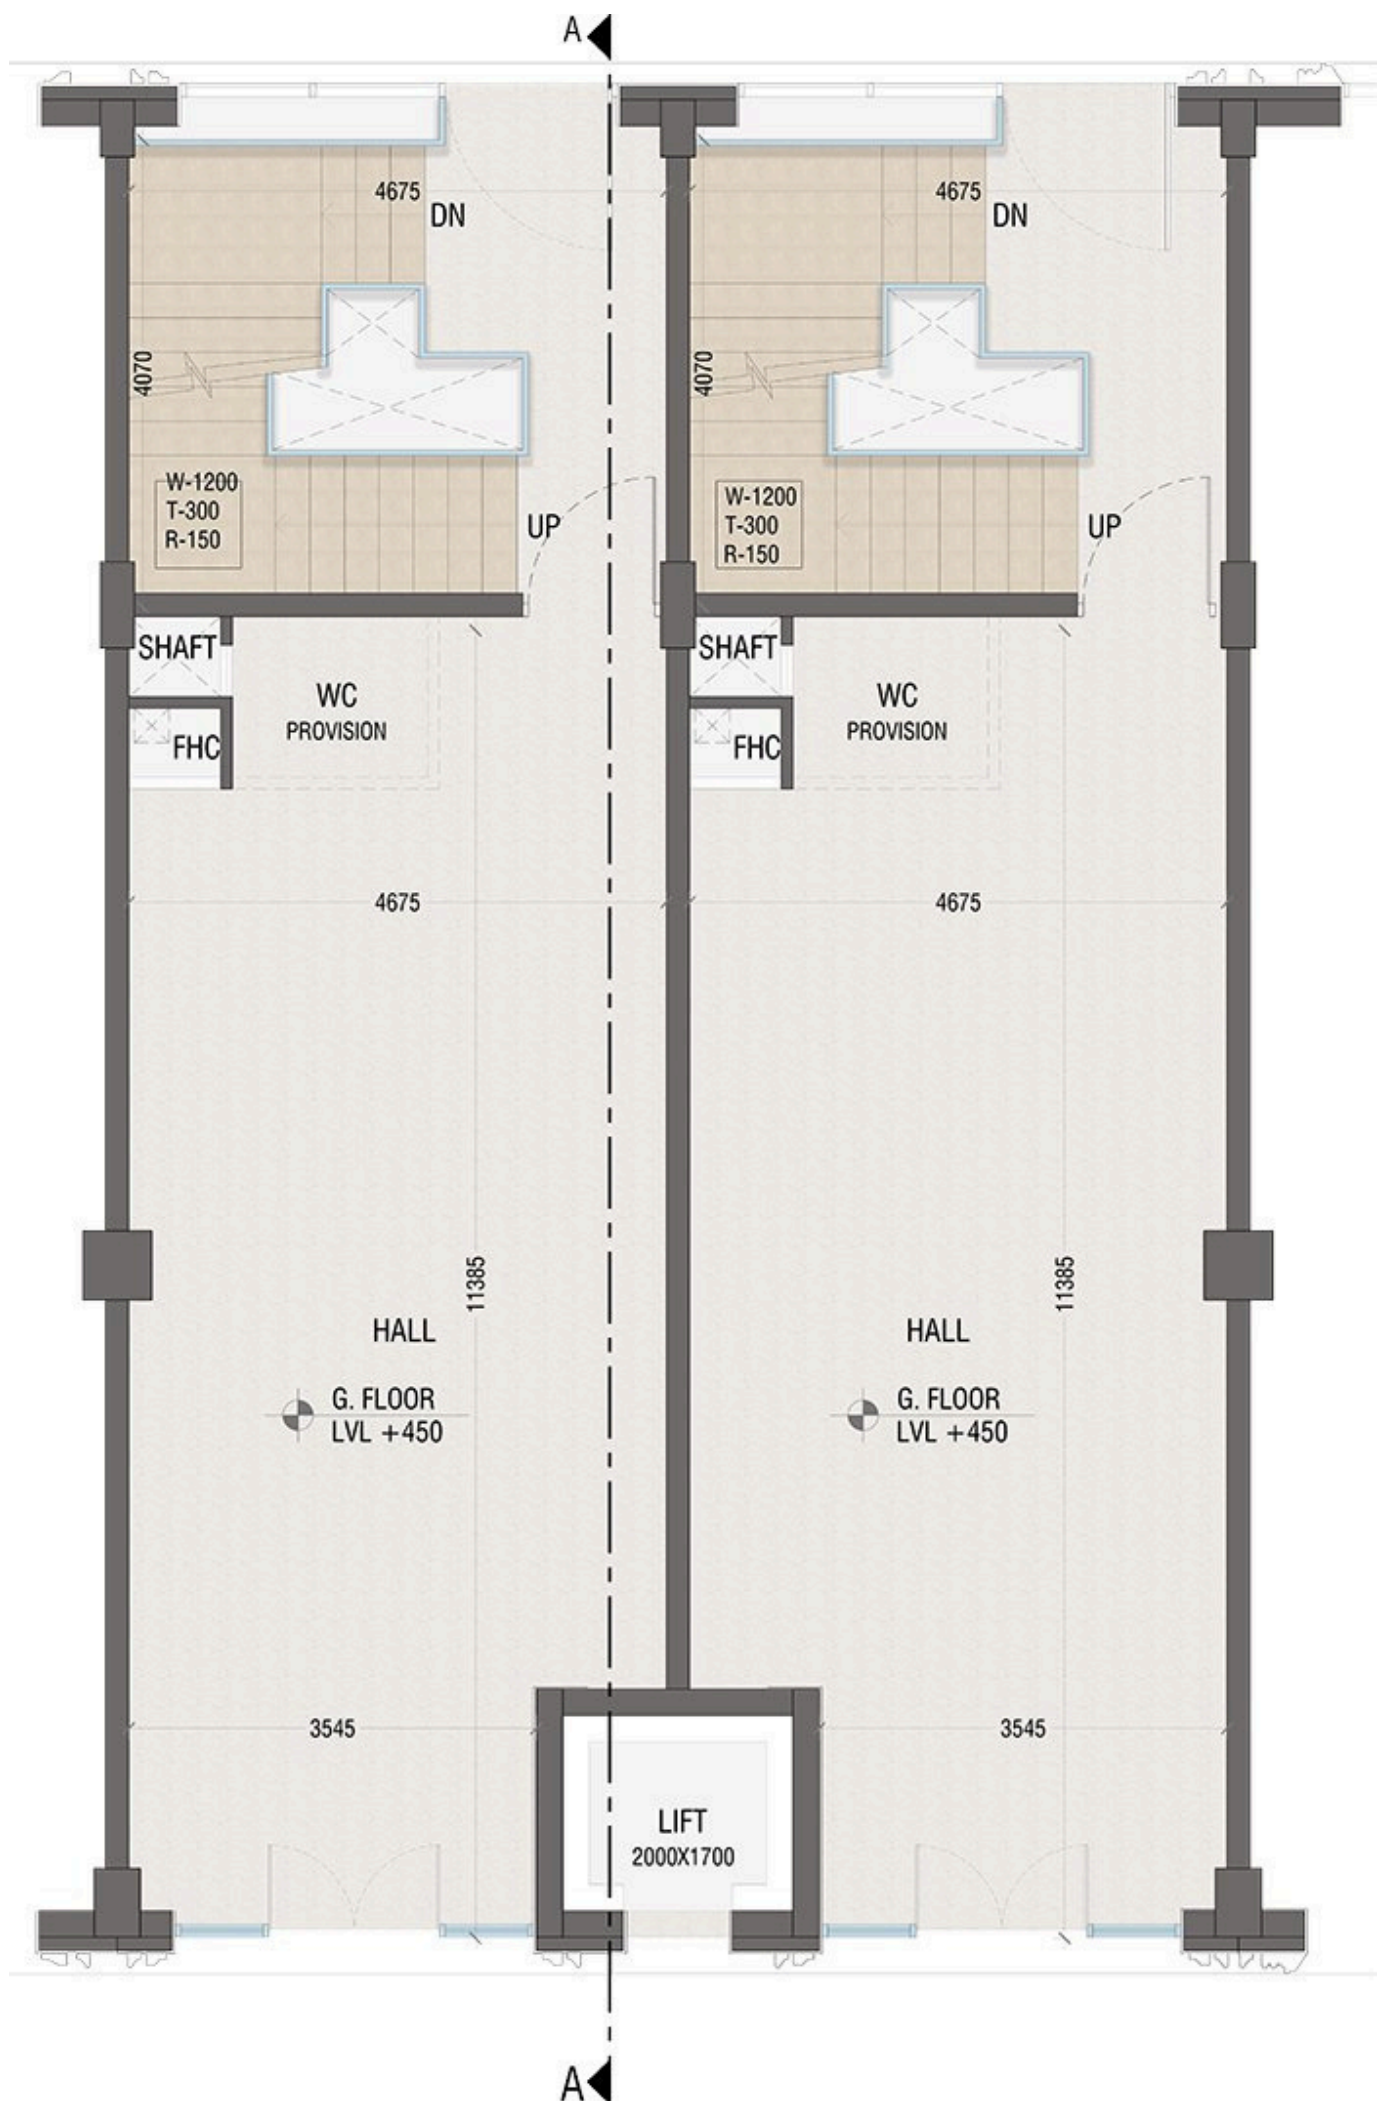

1800mm BALCONY ABOVE